
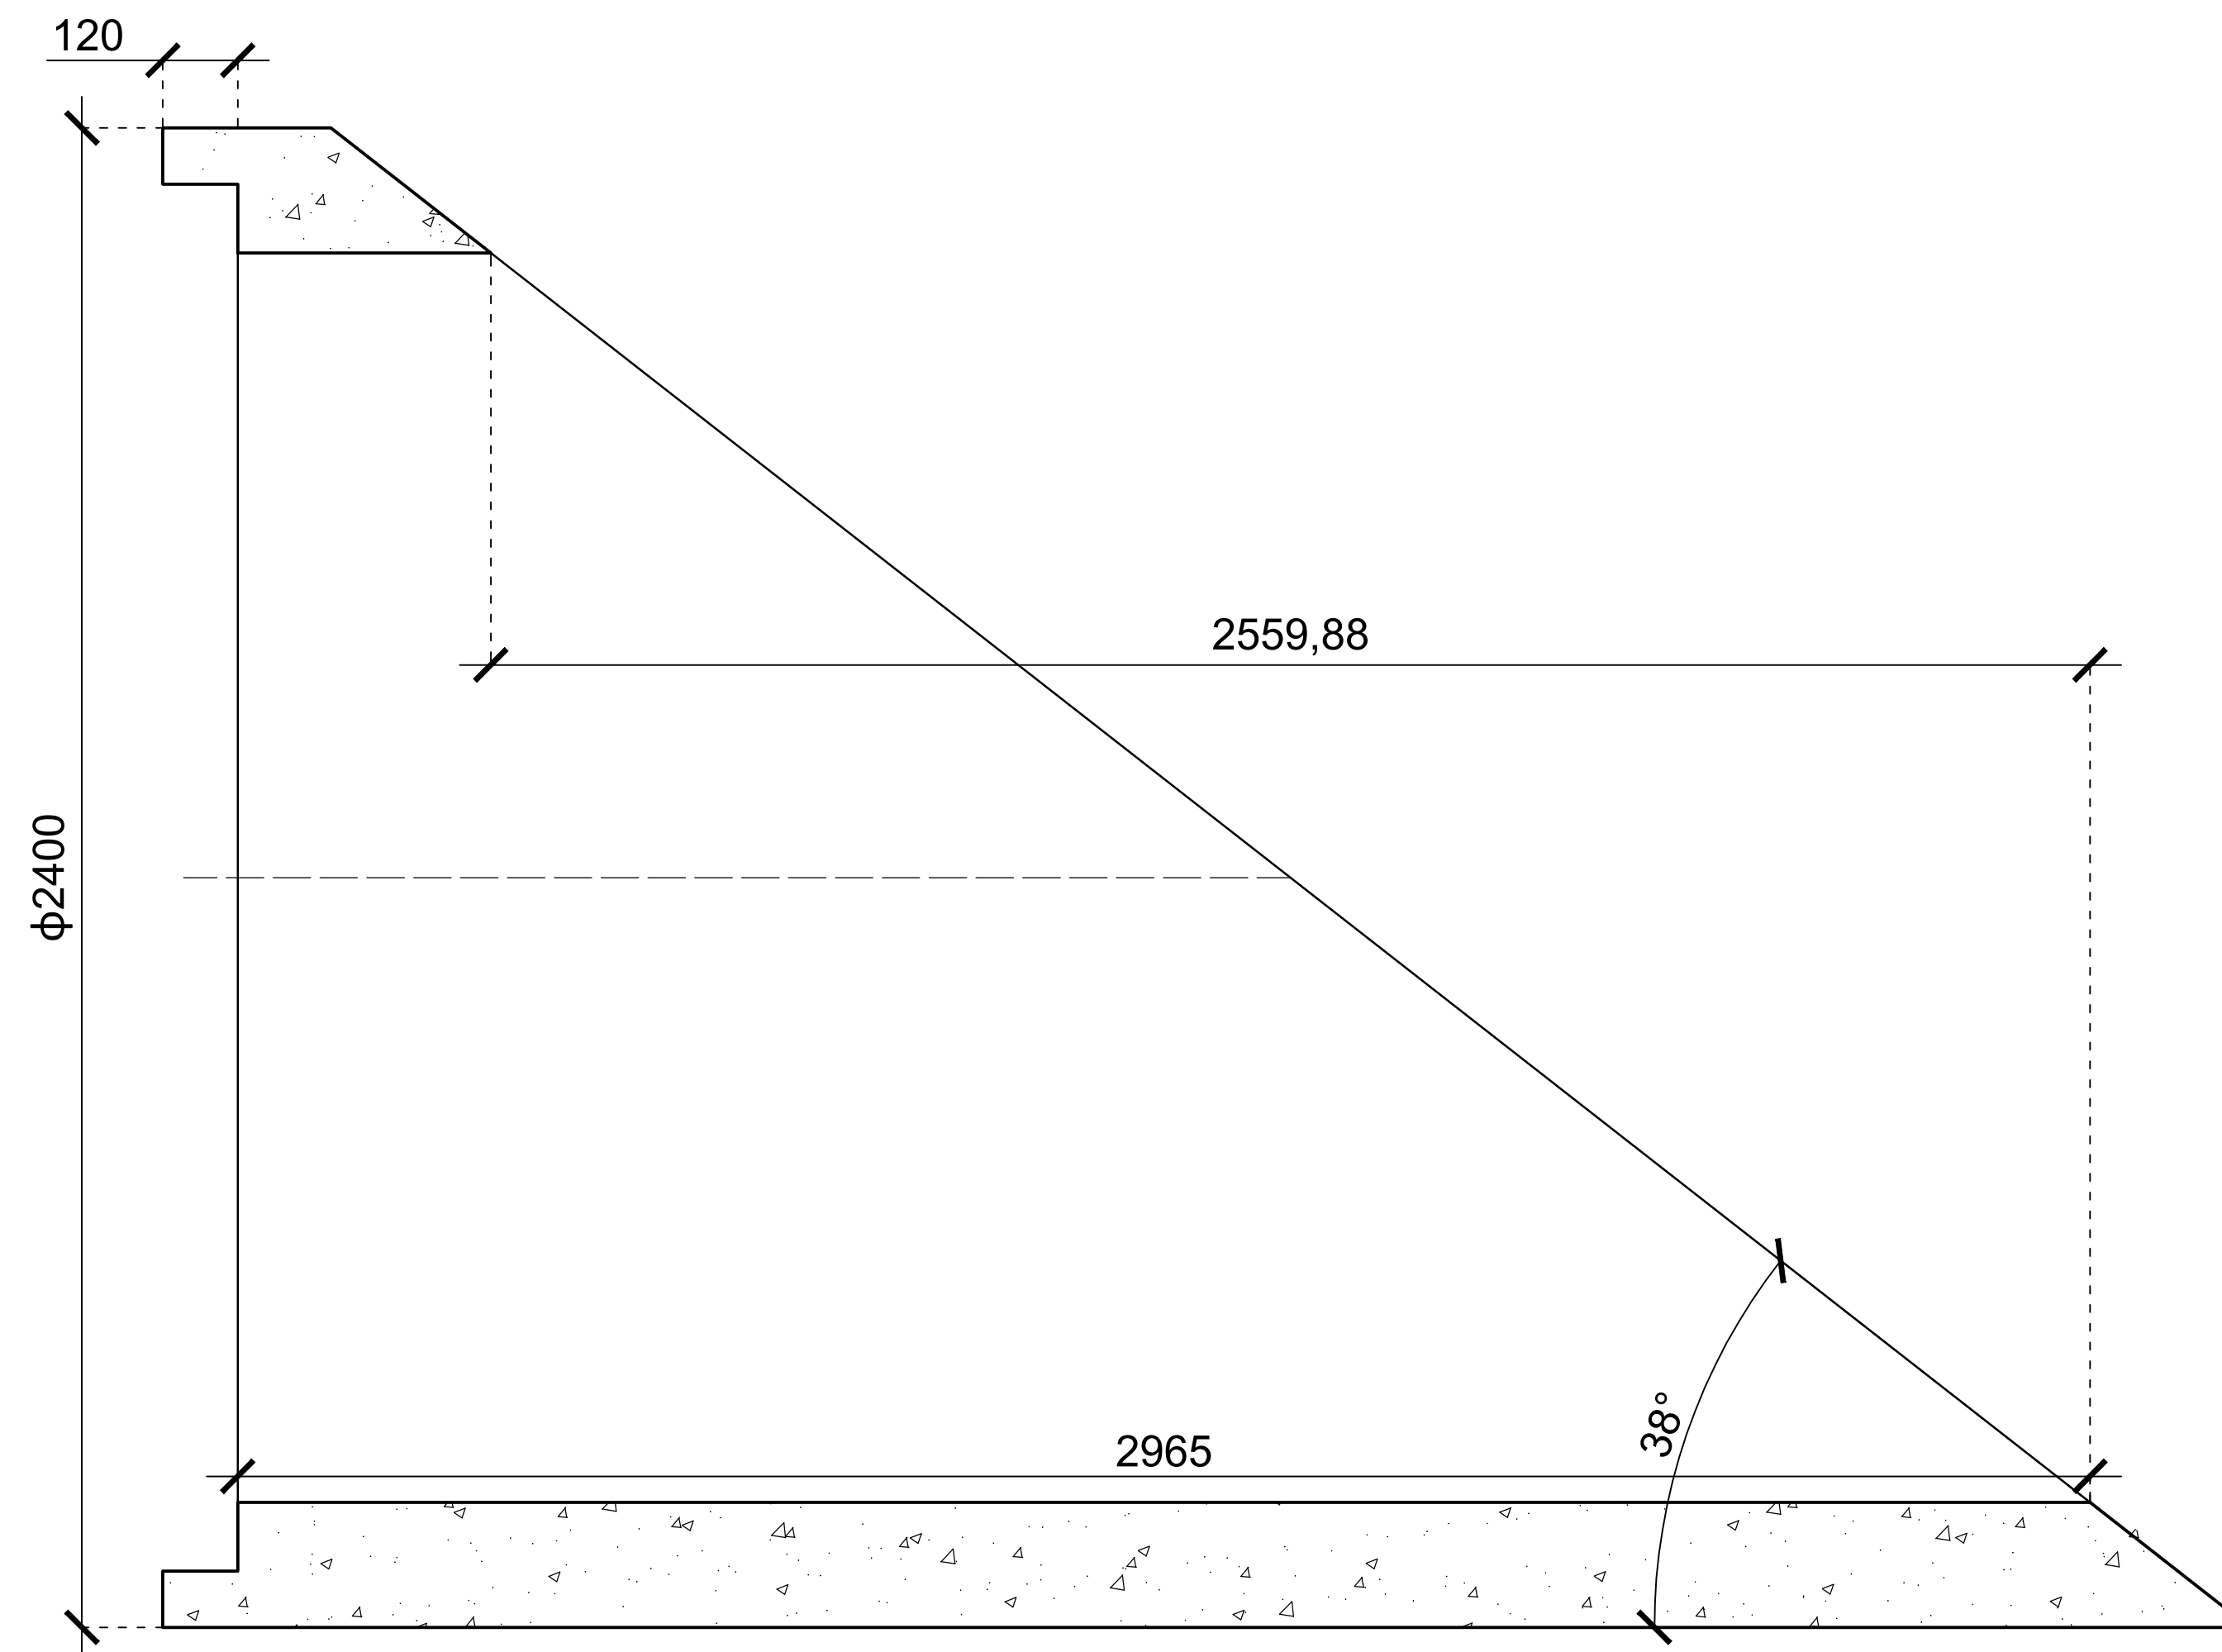


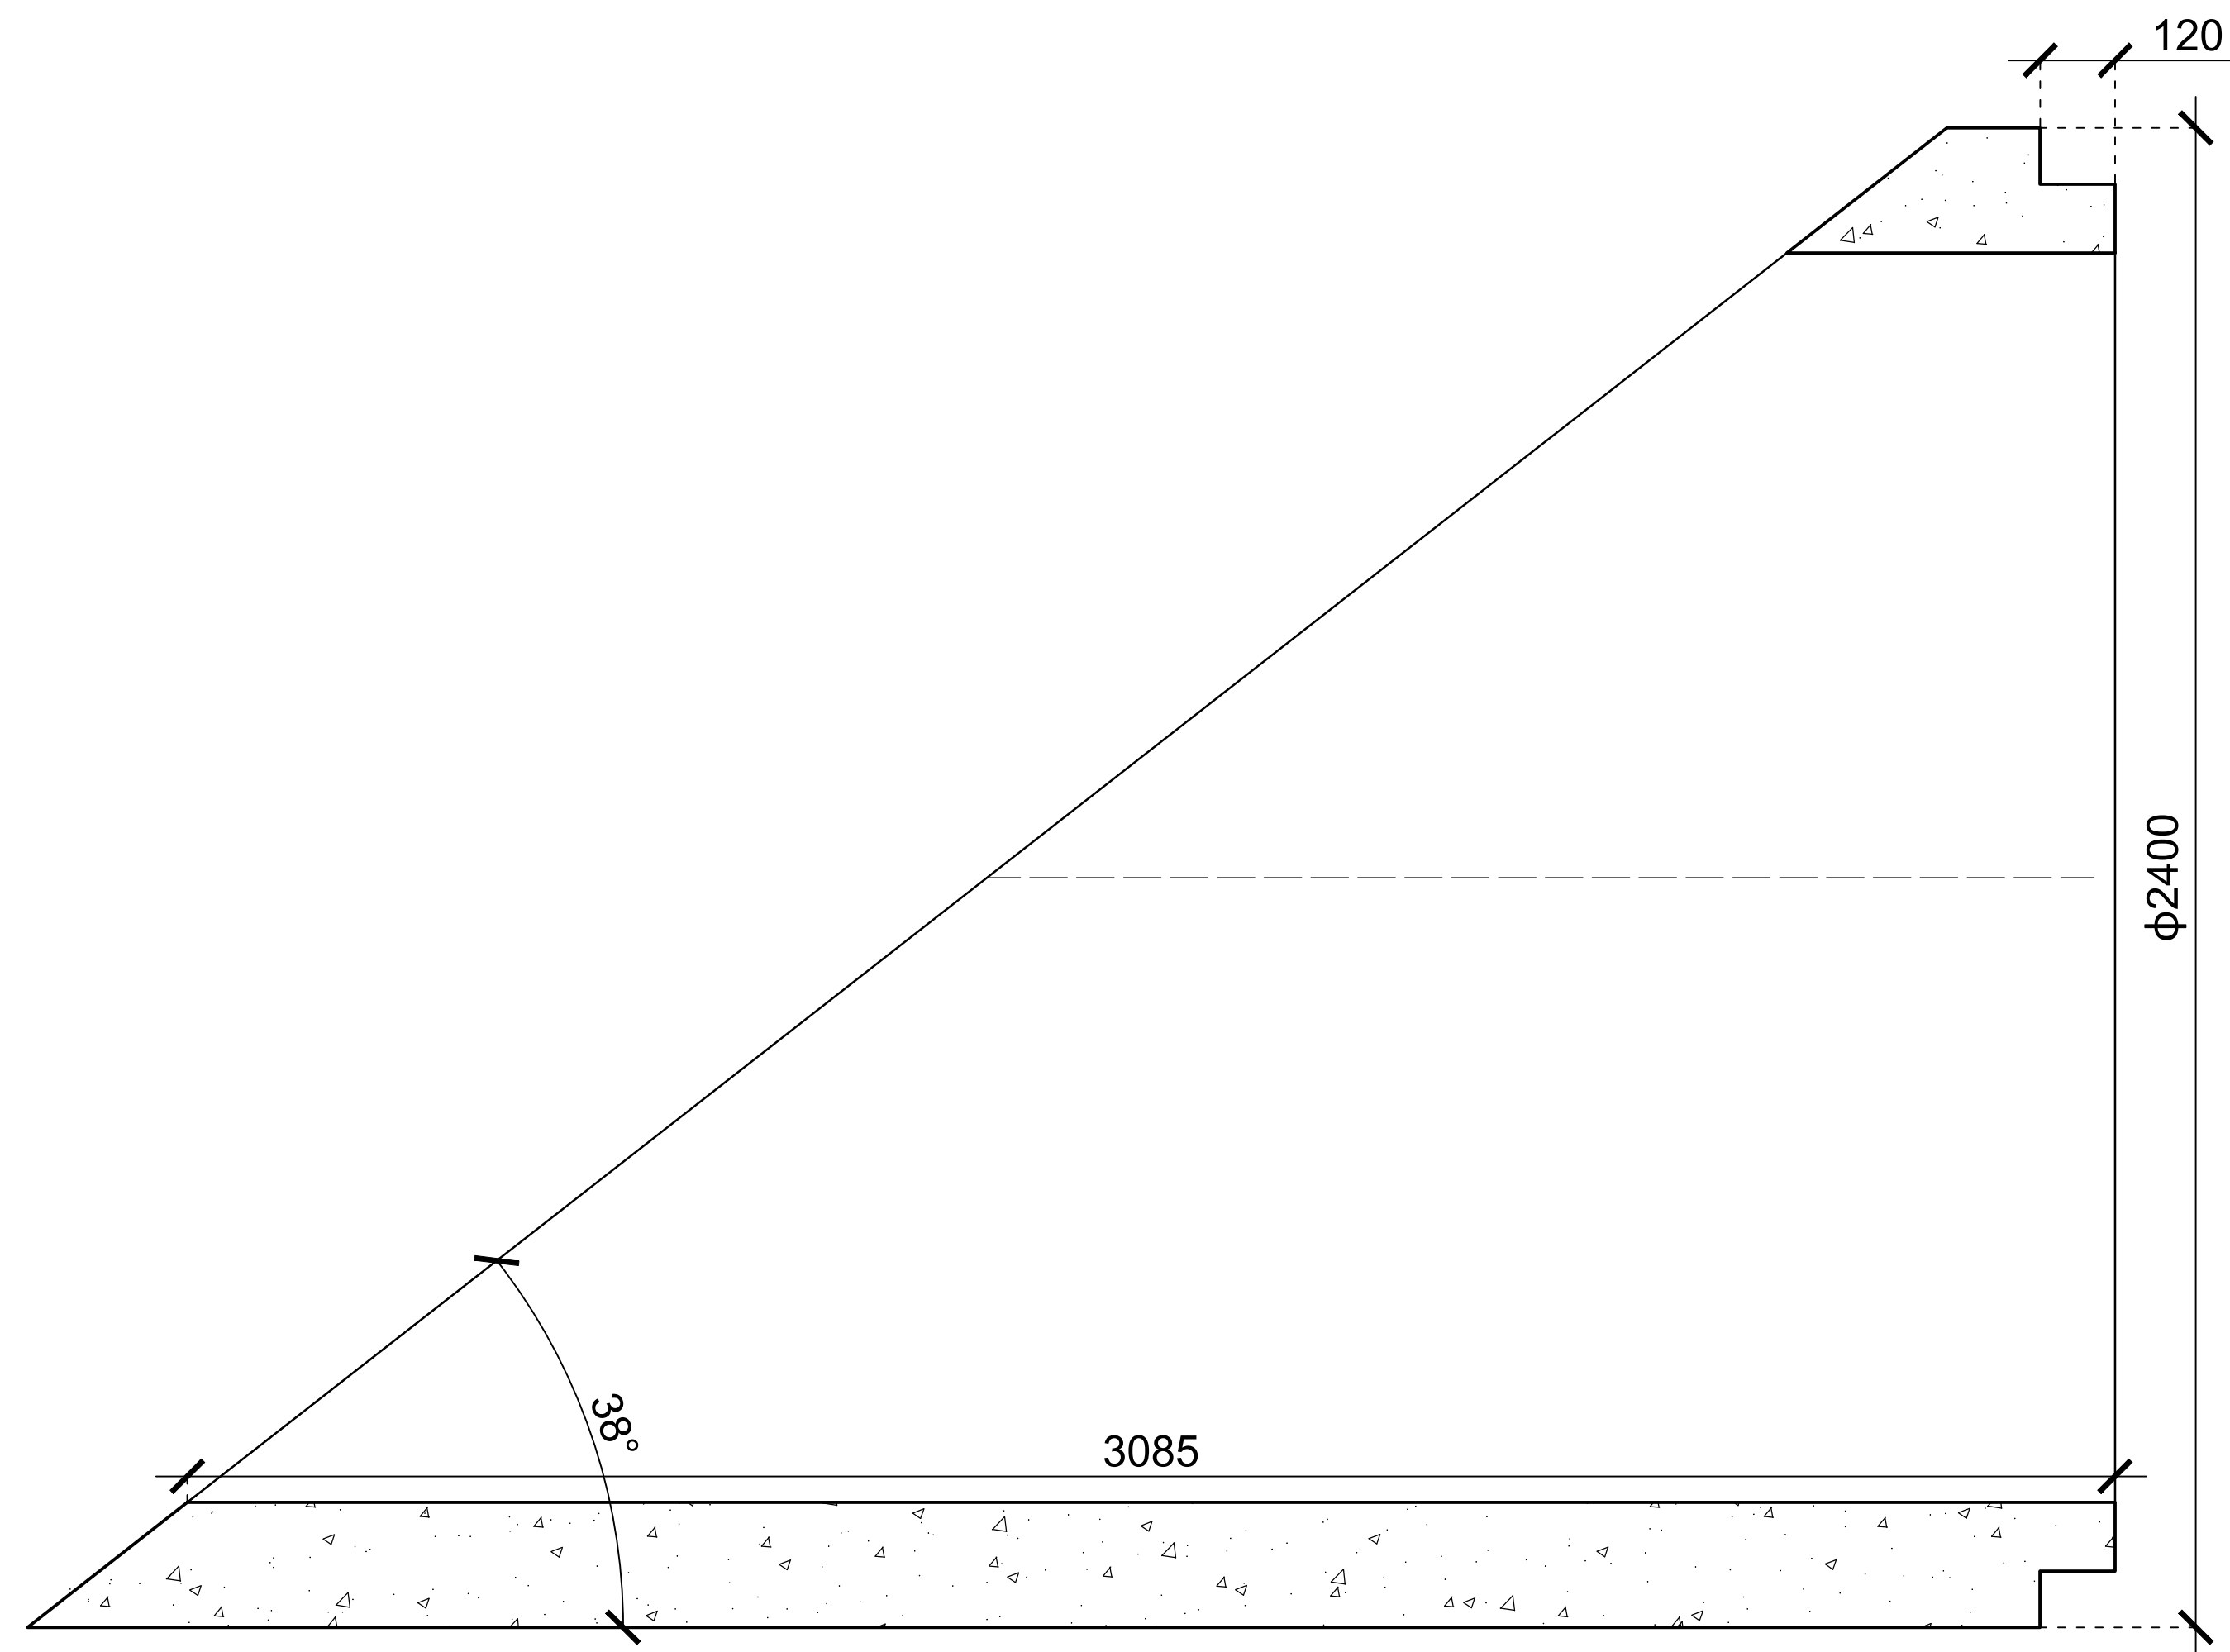

AGM Beton Zrt.
2200 Monor, külterület,
Hrsz.: 0100/8

2025.03.30.

ROCLA NA 2000H (2400/2000) 1:1.5 cső előfej

M=1:10