
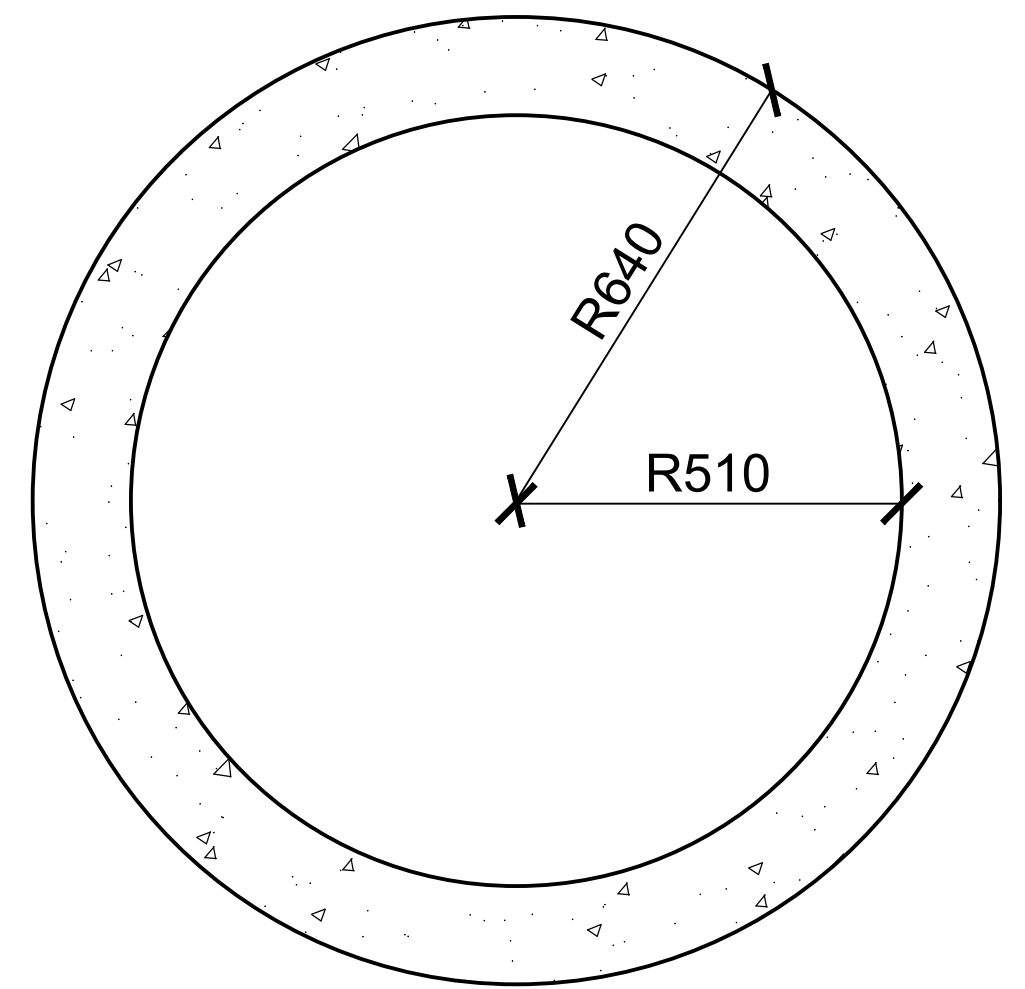


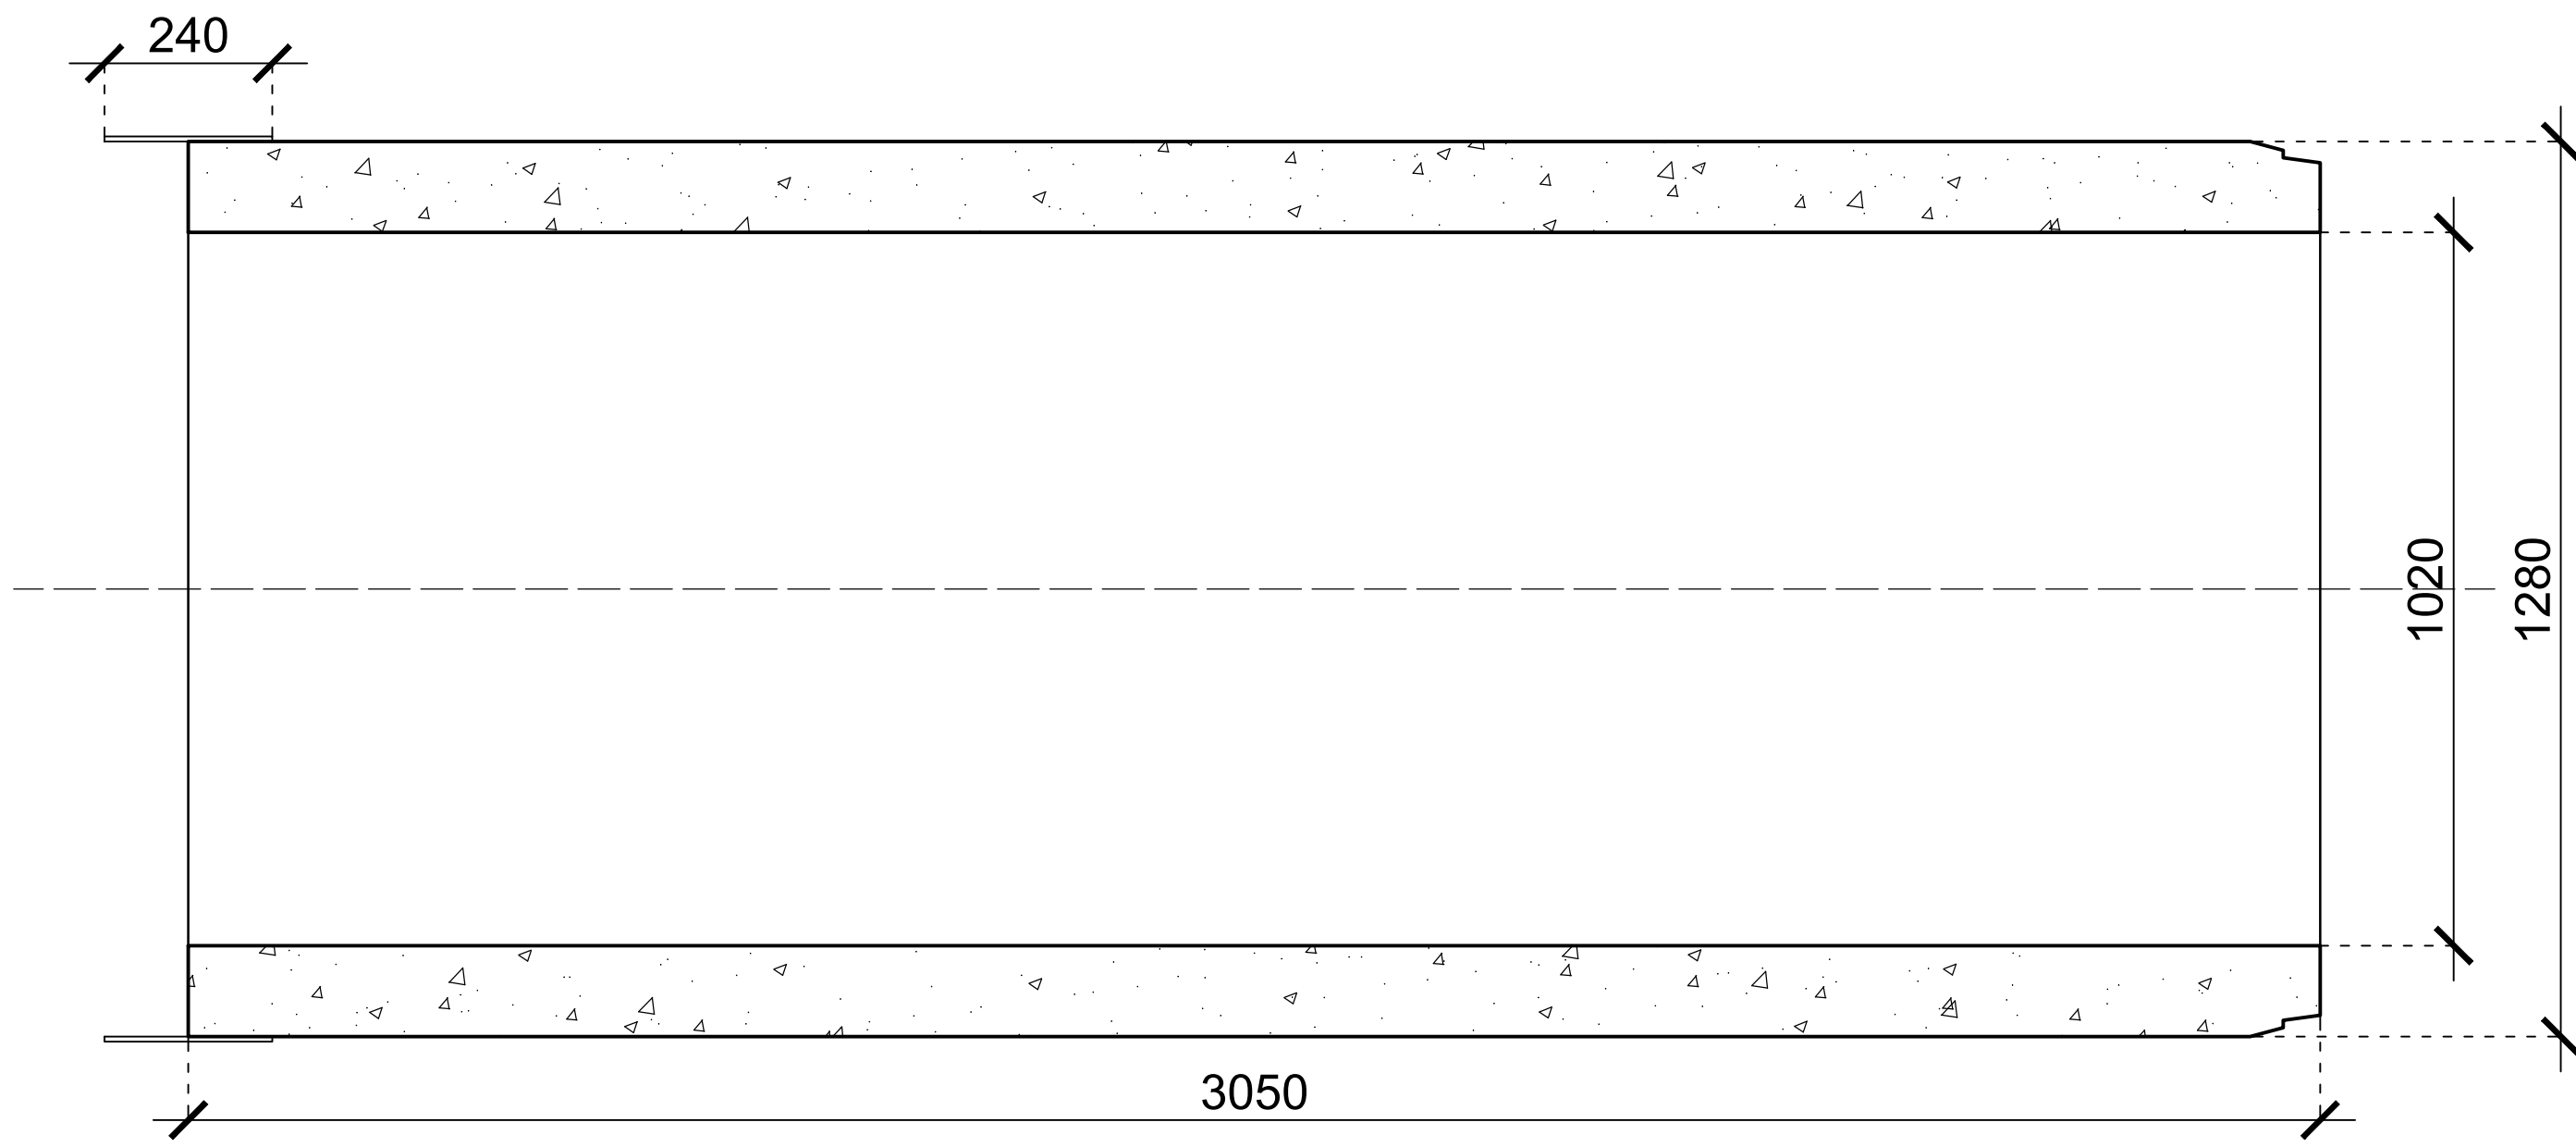

AGM Beton Zrt.
2200 Monor, külterület,
Hrsz.: 0100/8

2025.03.30.

ROCLA D1020-S (1280/1020)

M=1:10