
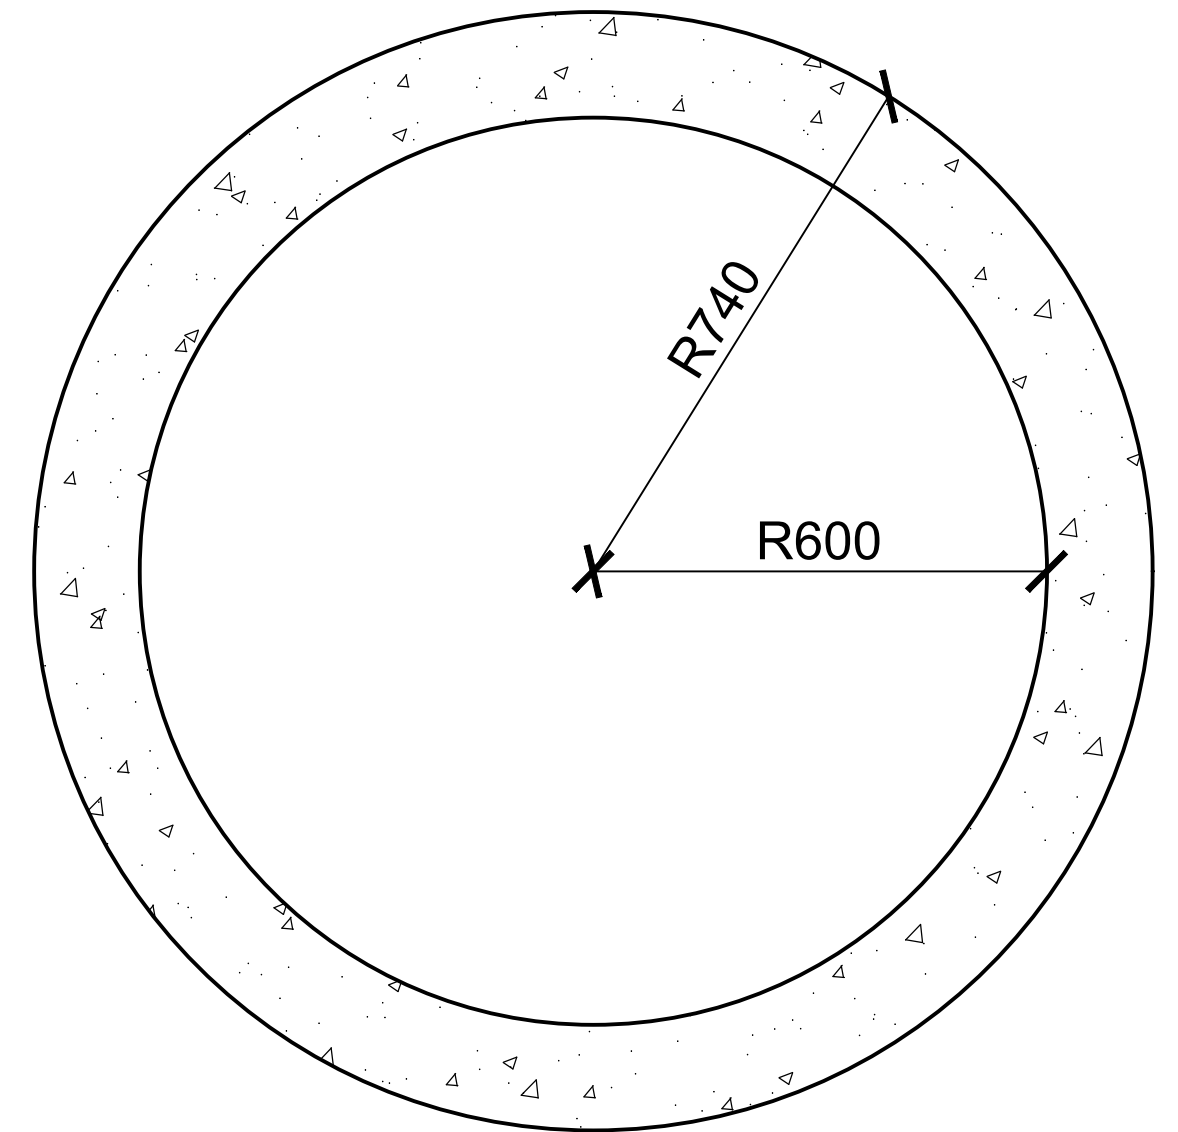


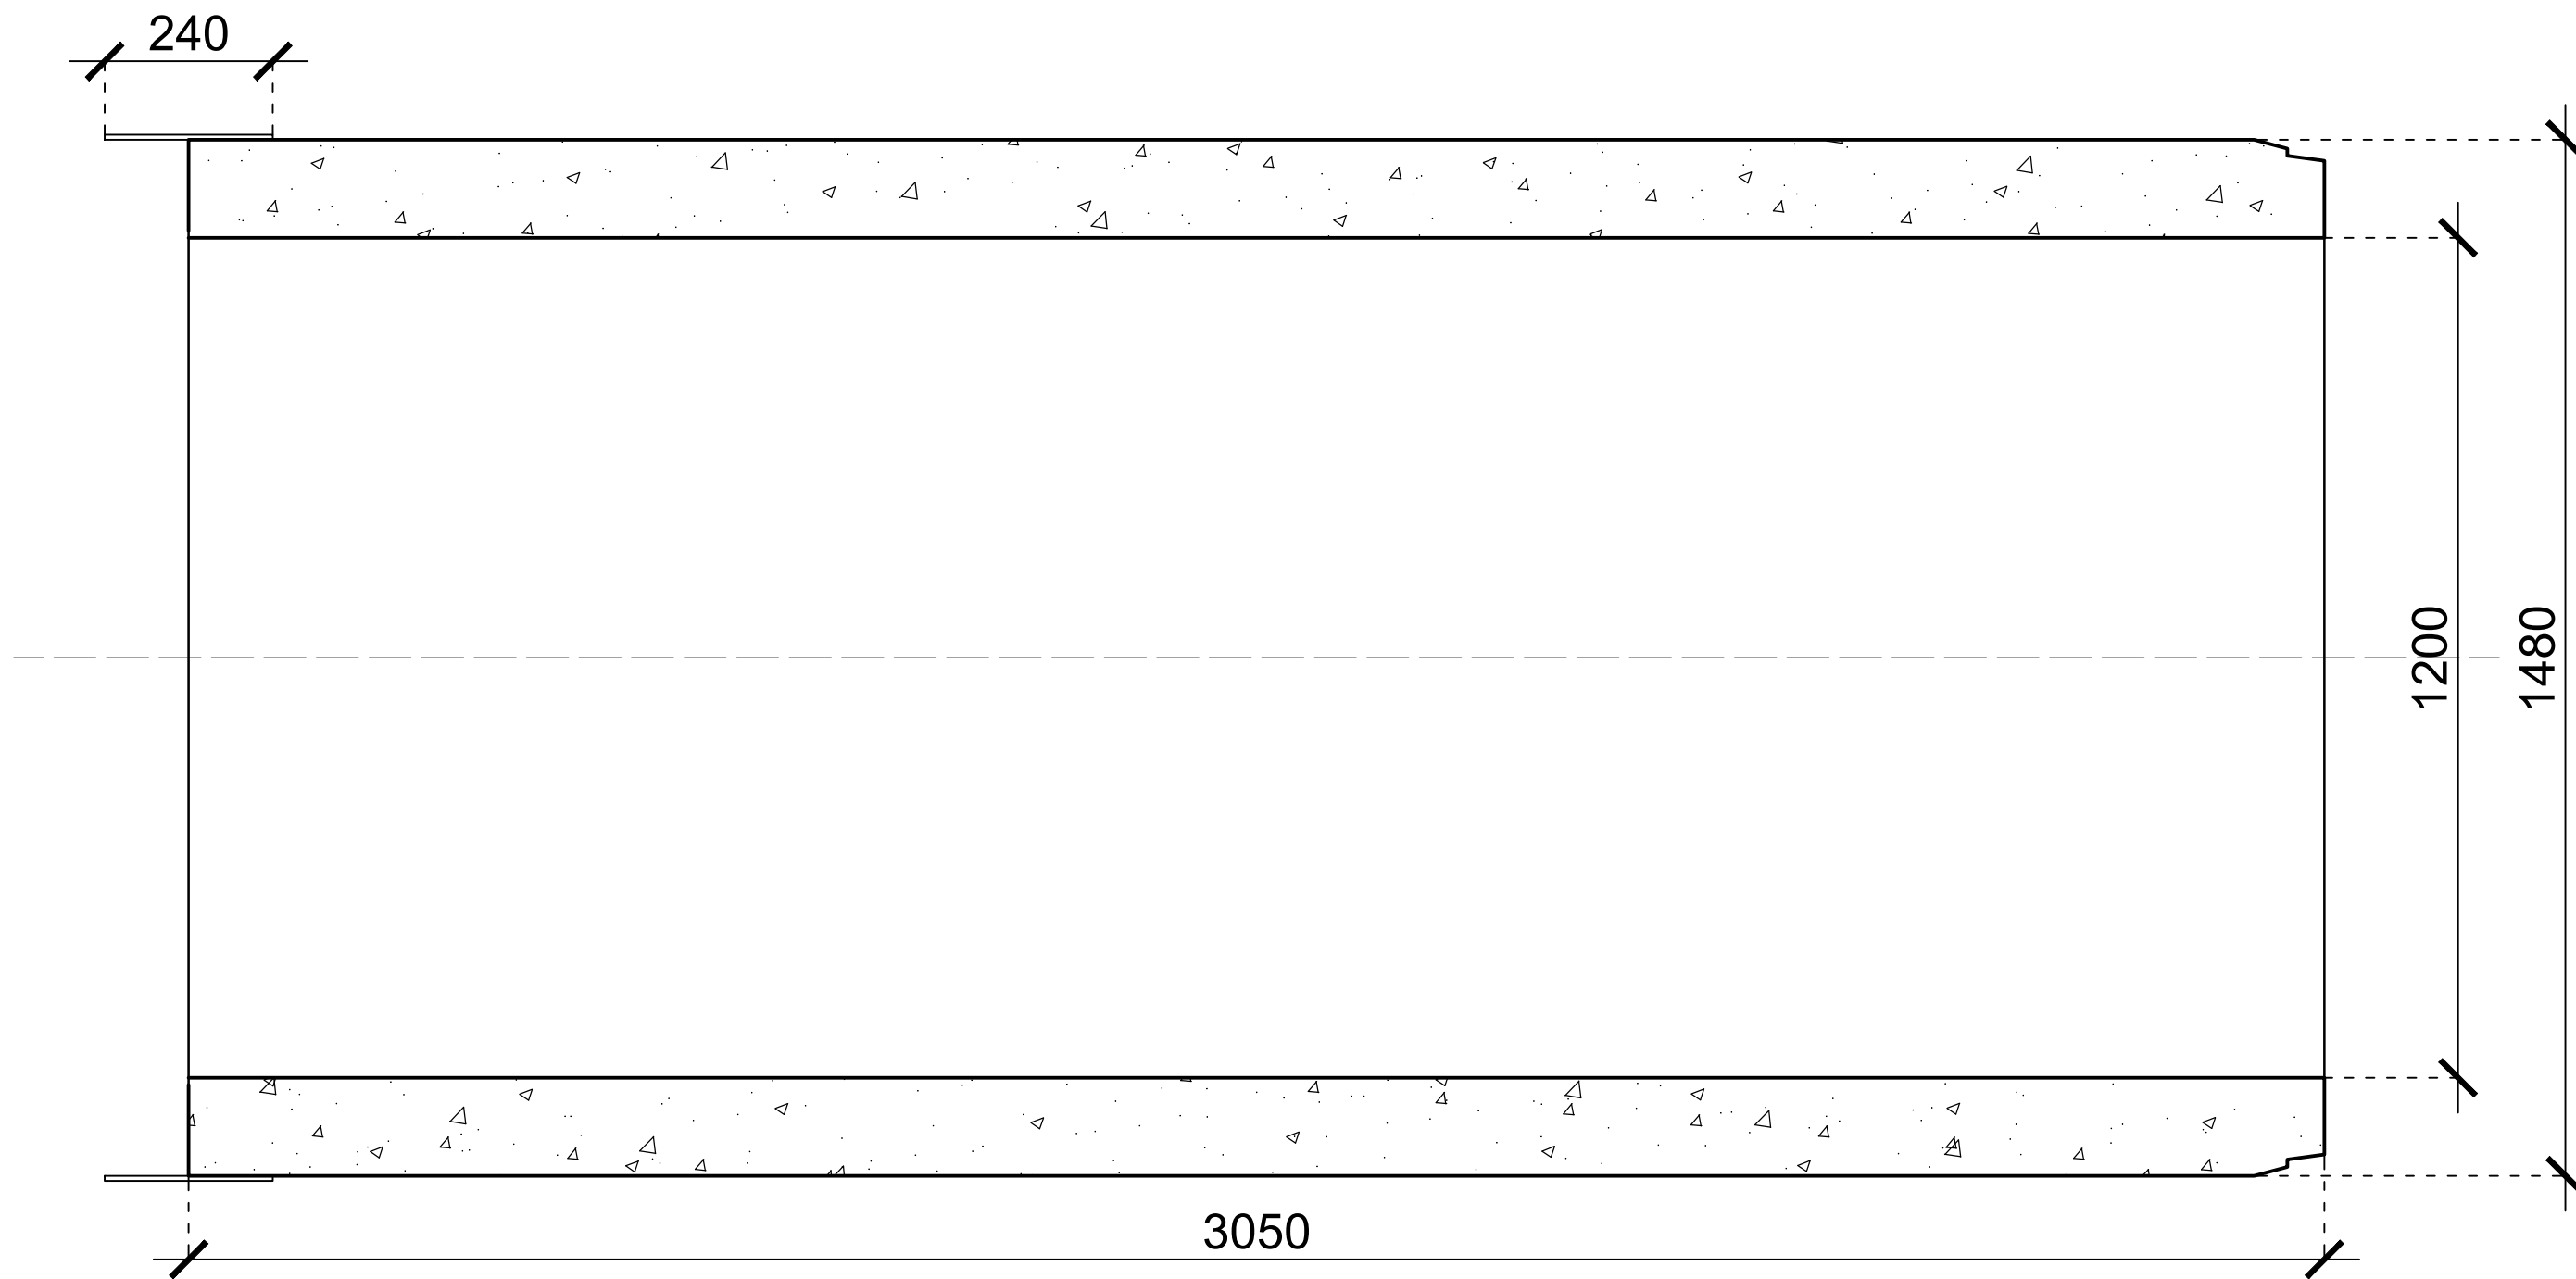

AGM
BETON

AGM Beton Zrt.
2200 Monor, külterület,
Hrsz.: 0100/8

2025.03.30.

ROCLA D1200-S (1480/1200)

M=1:10