
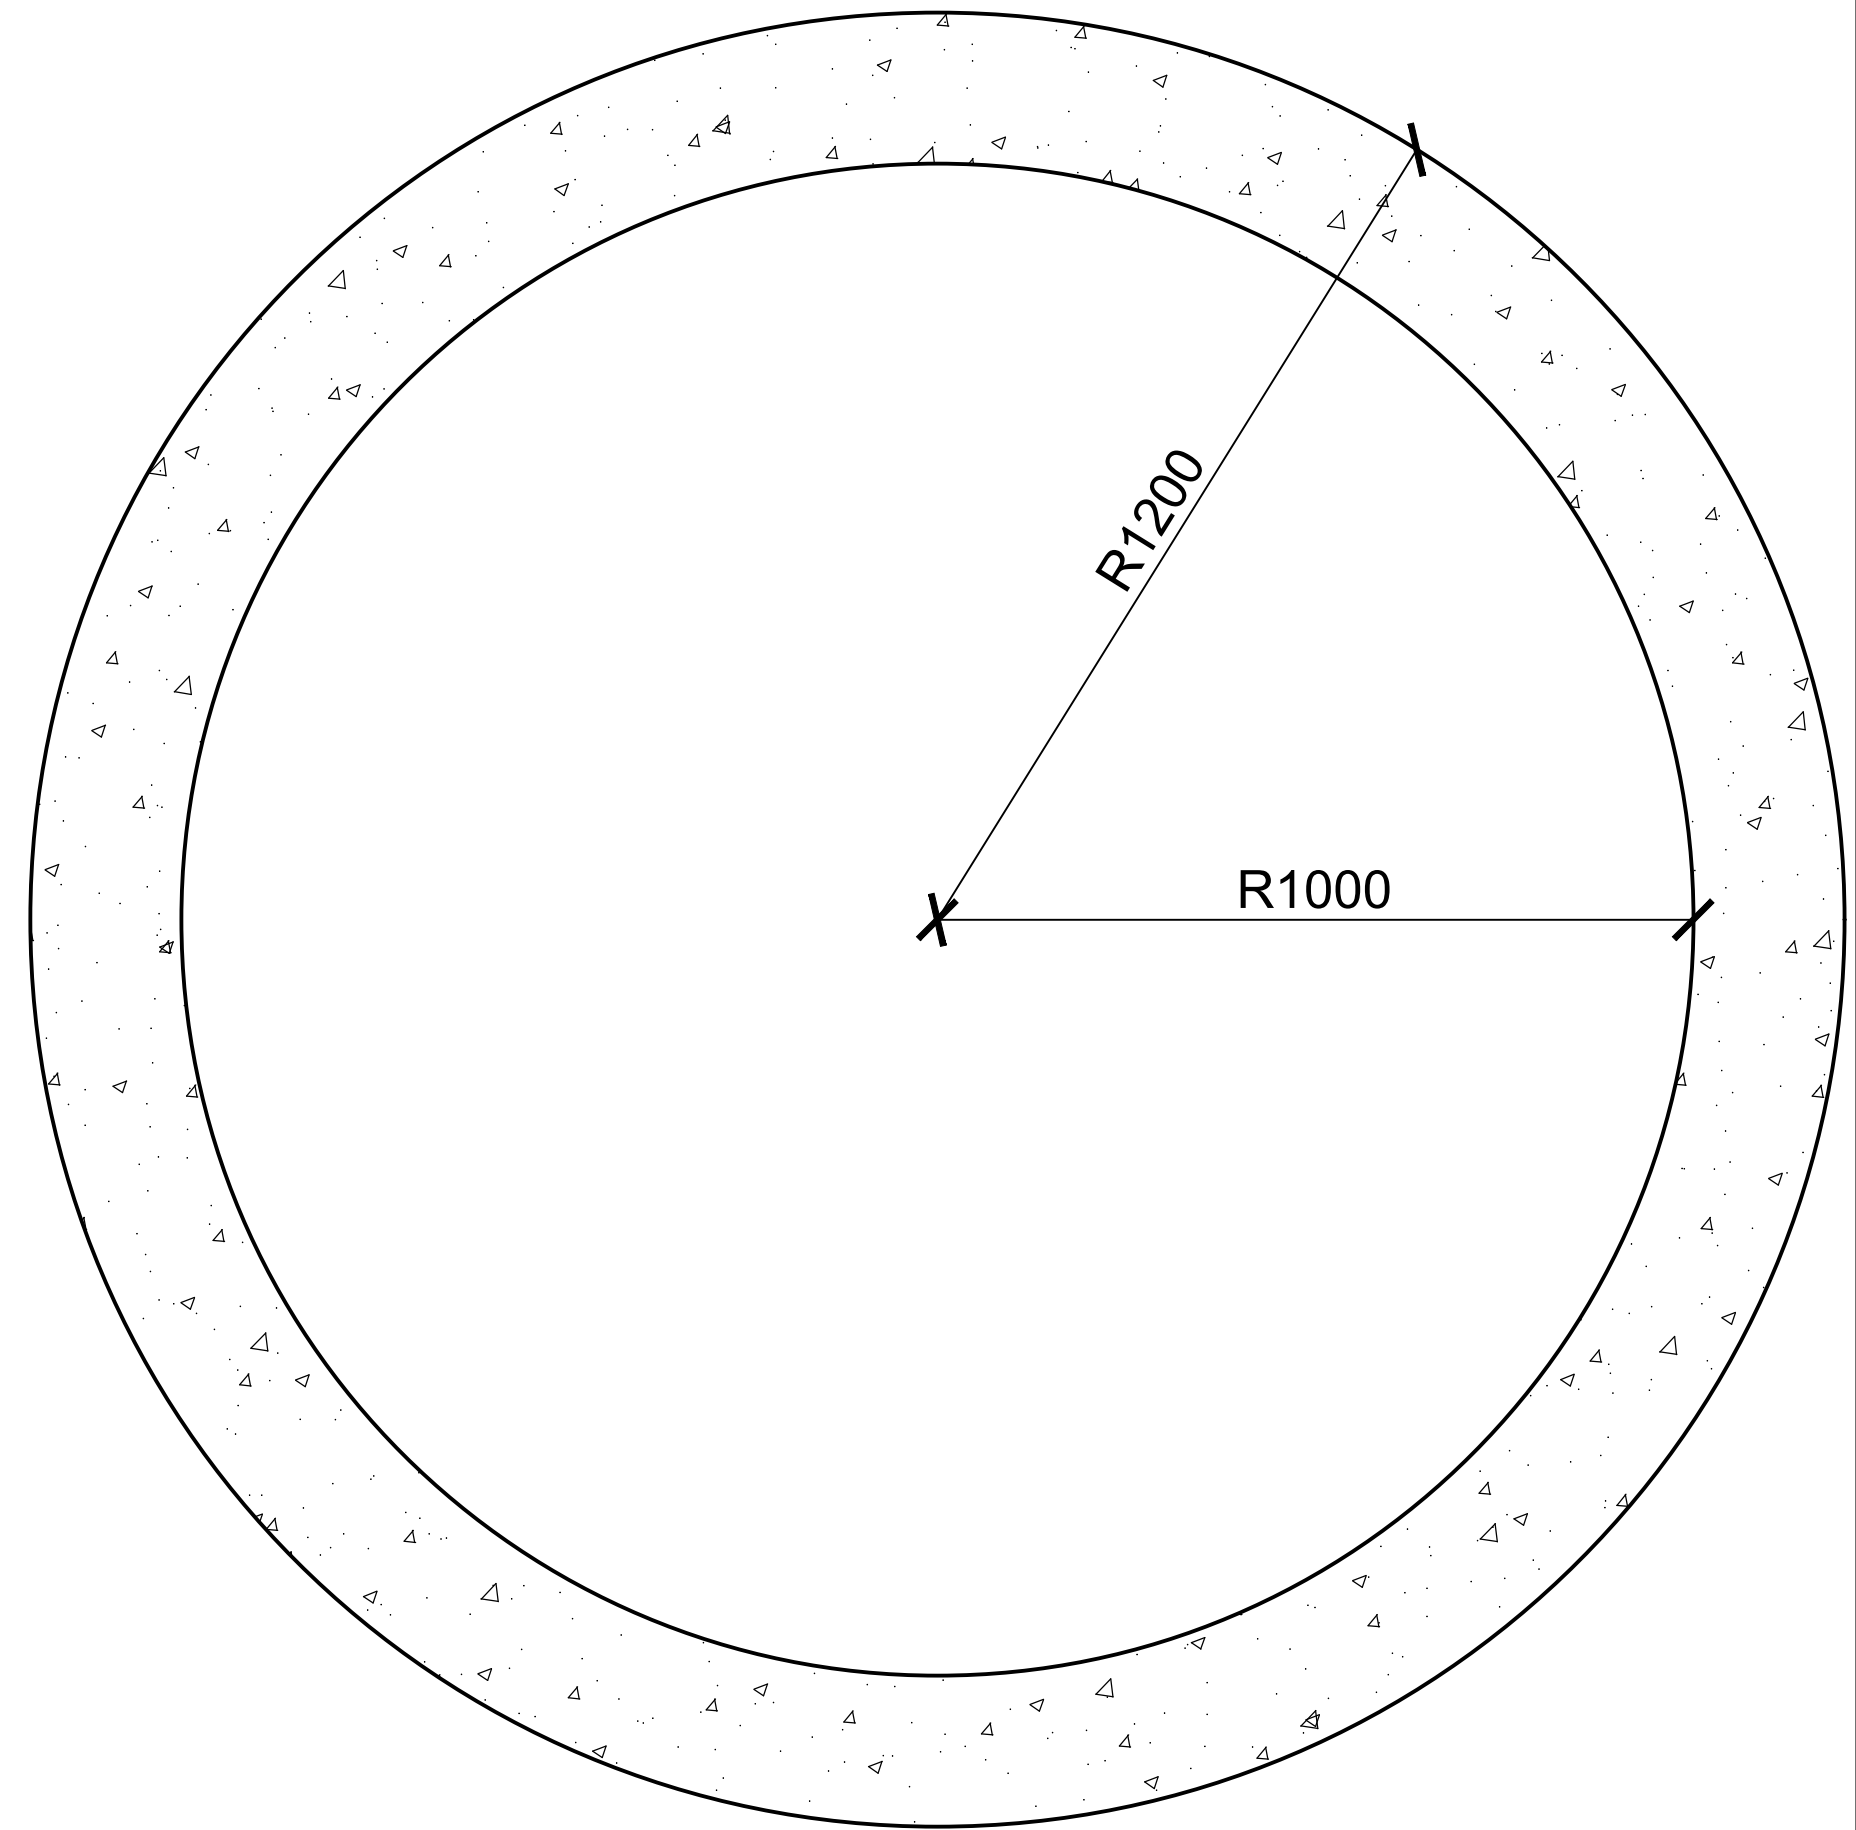


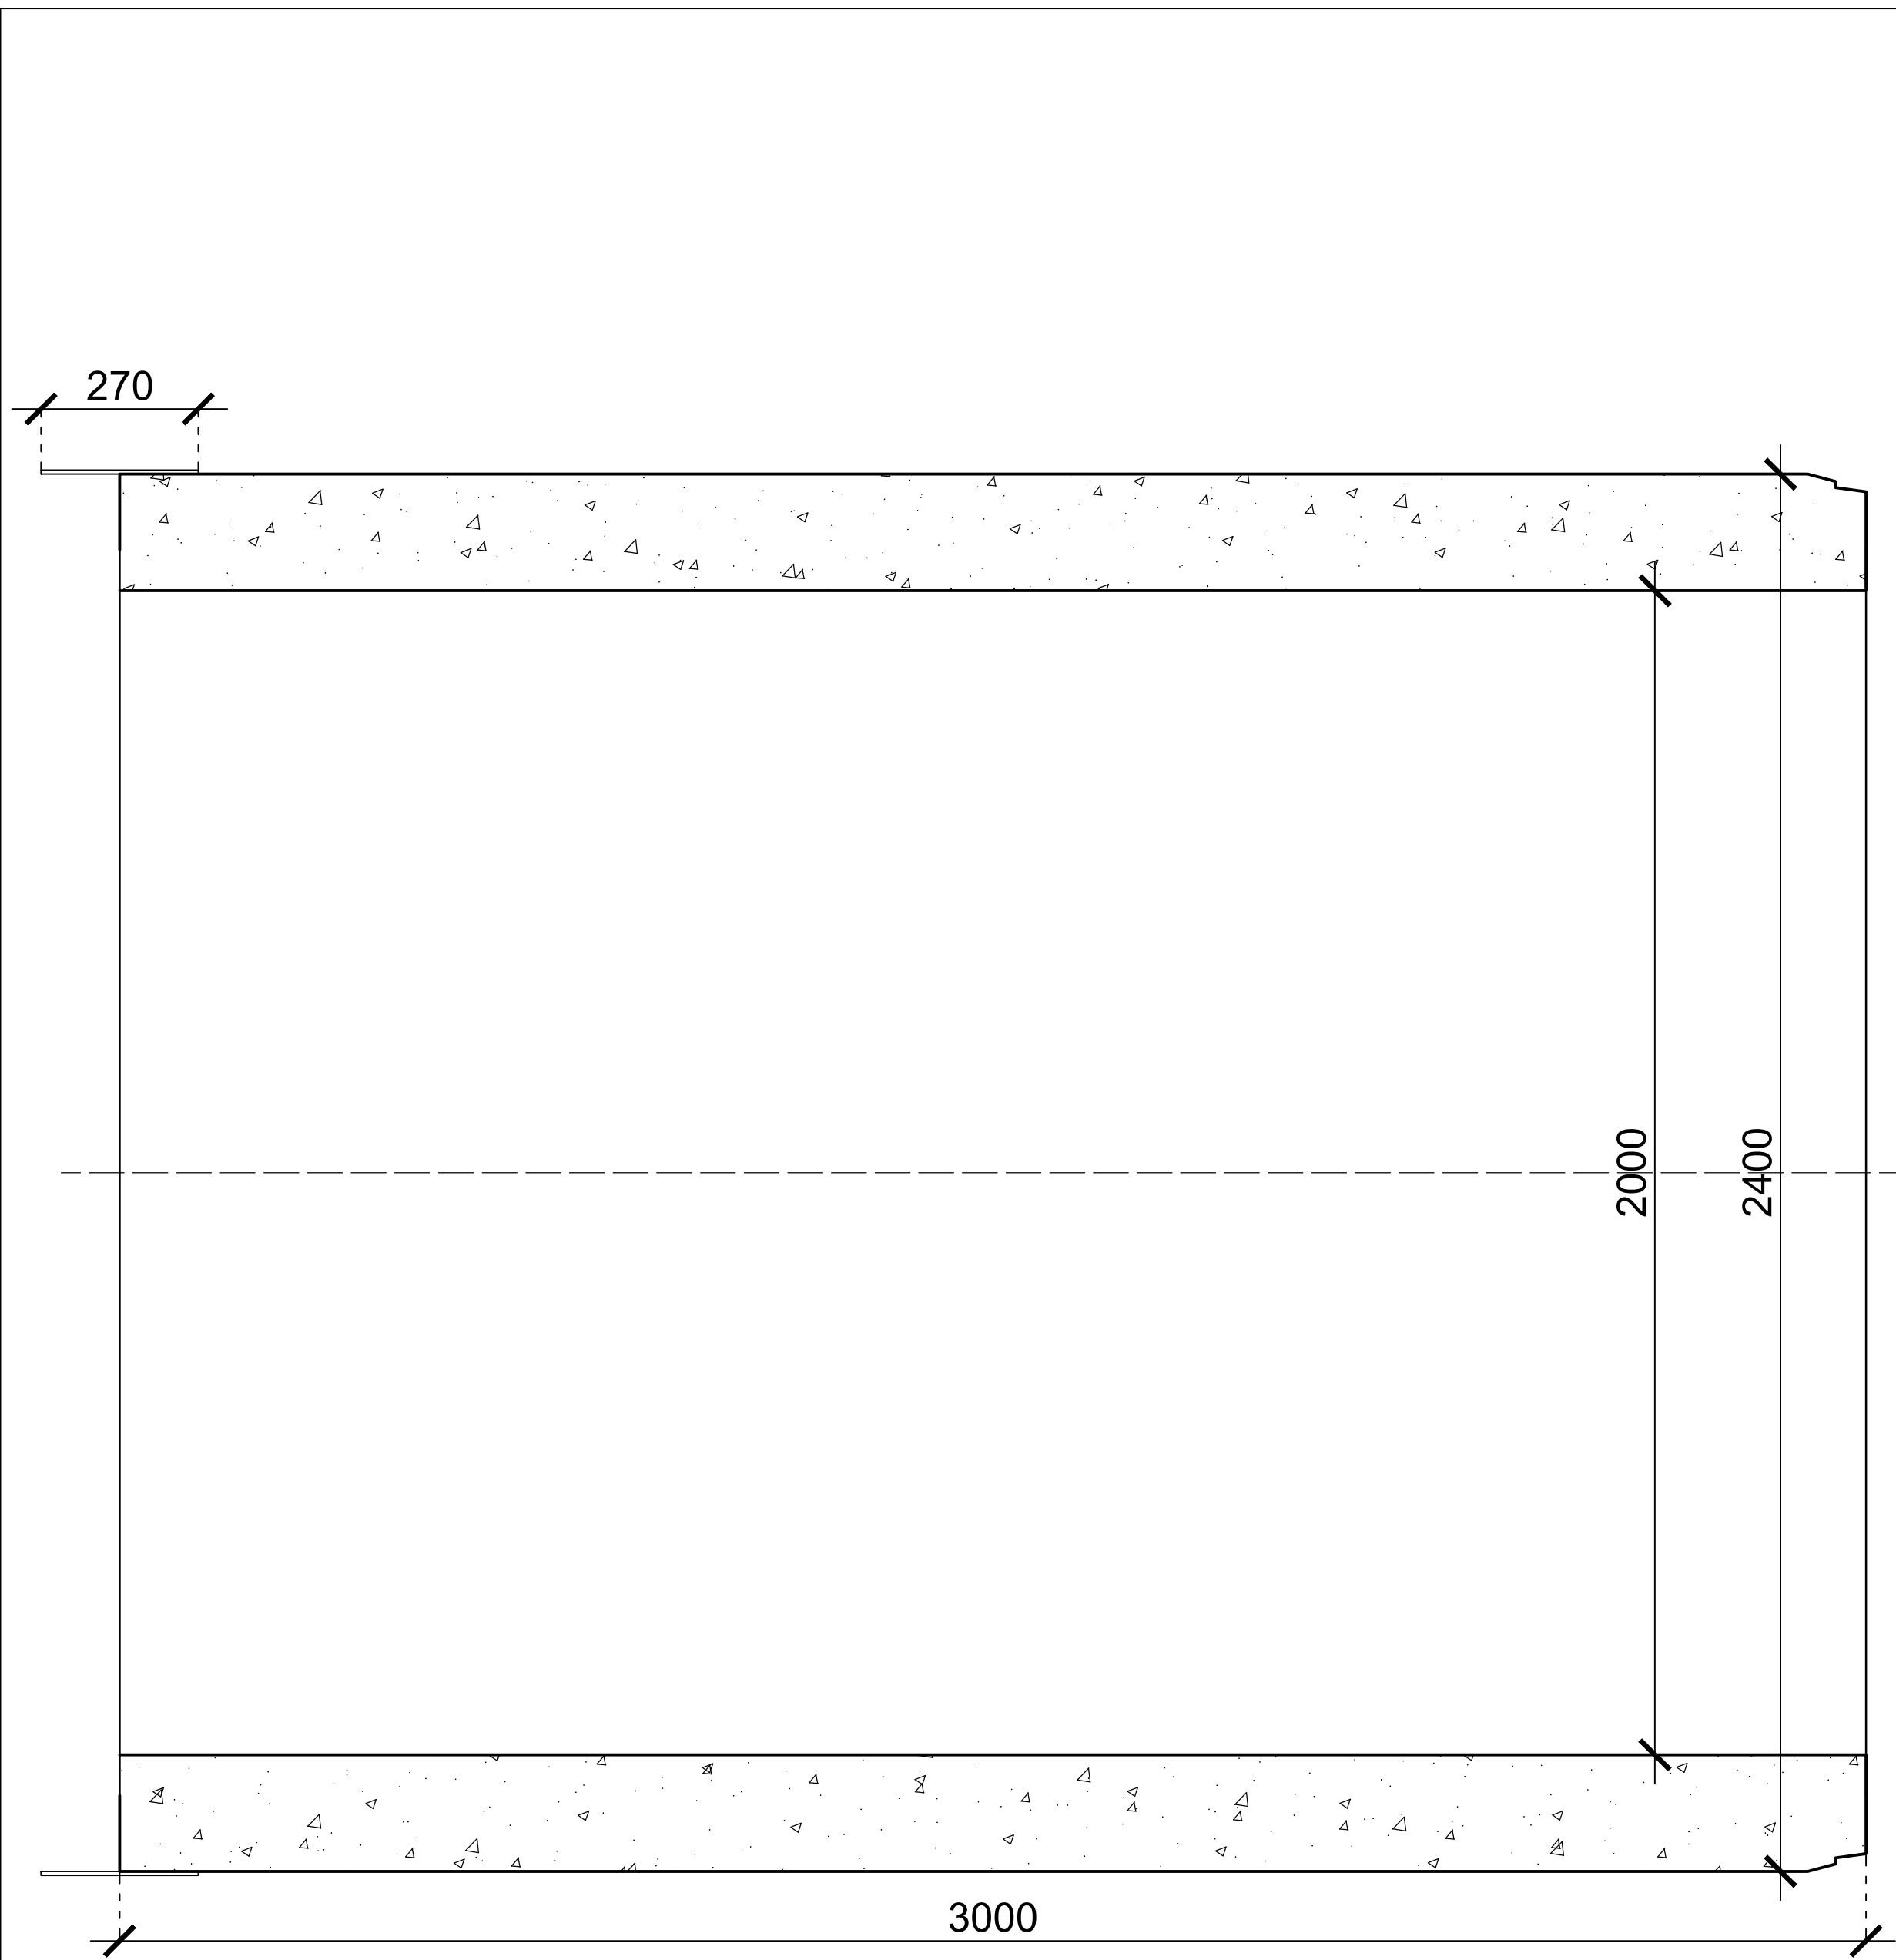

AGM
BETON

AGM Beton Zrt.
2200 Monor, külterület,
Hrsz.: 0100/8

2025.03.30.

ROCLA D2000-S (2400/2000)

M=1:10