
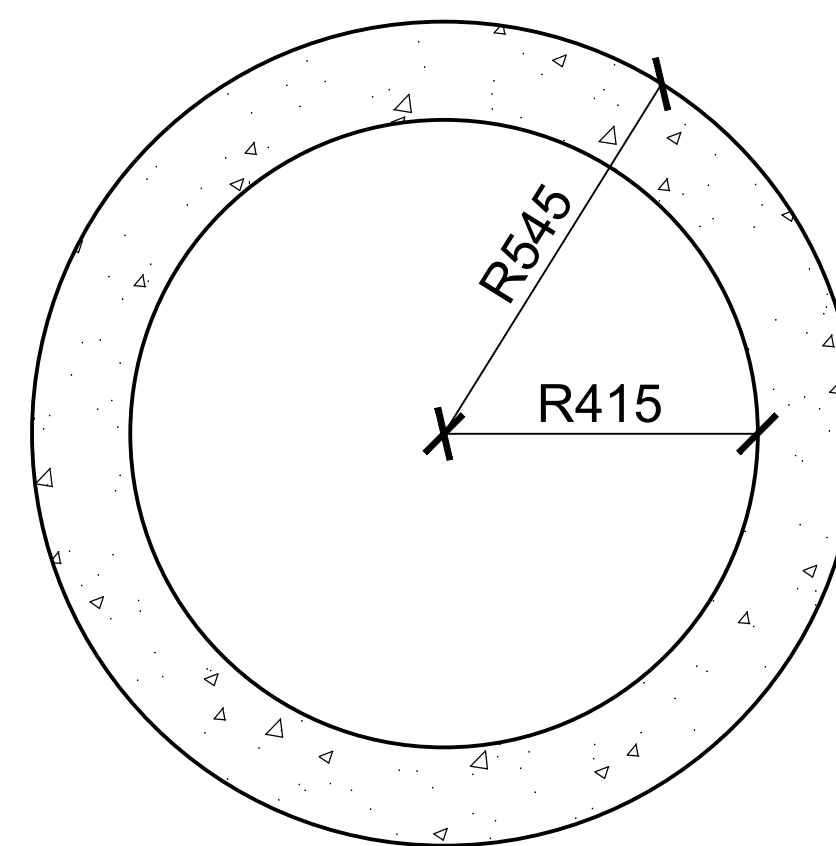


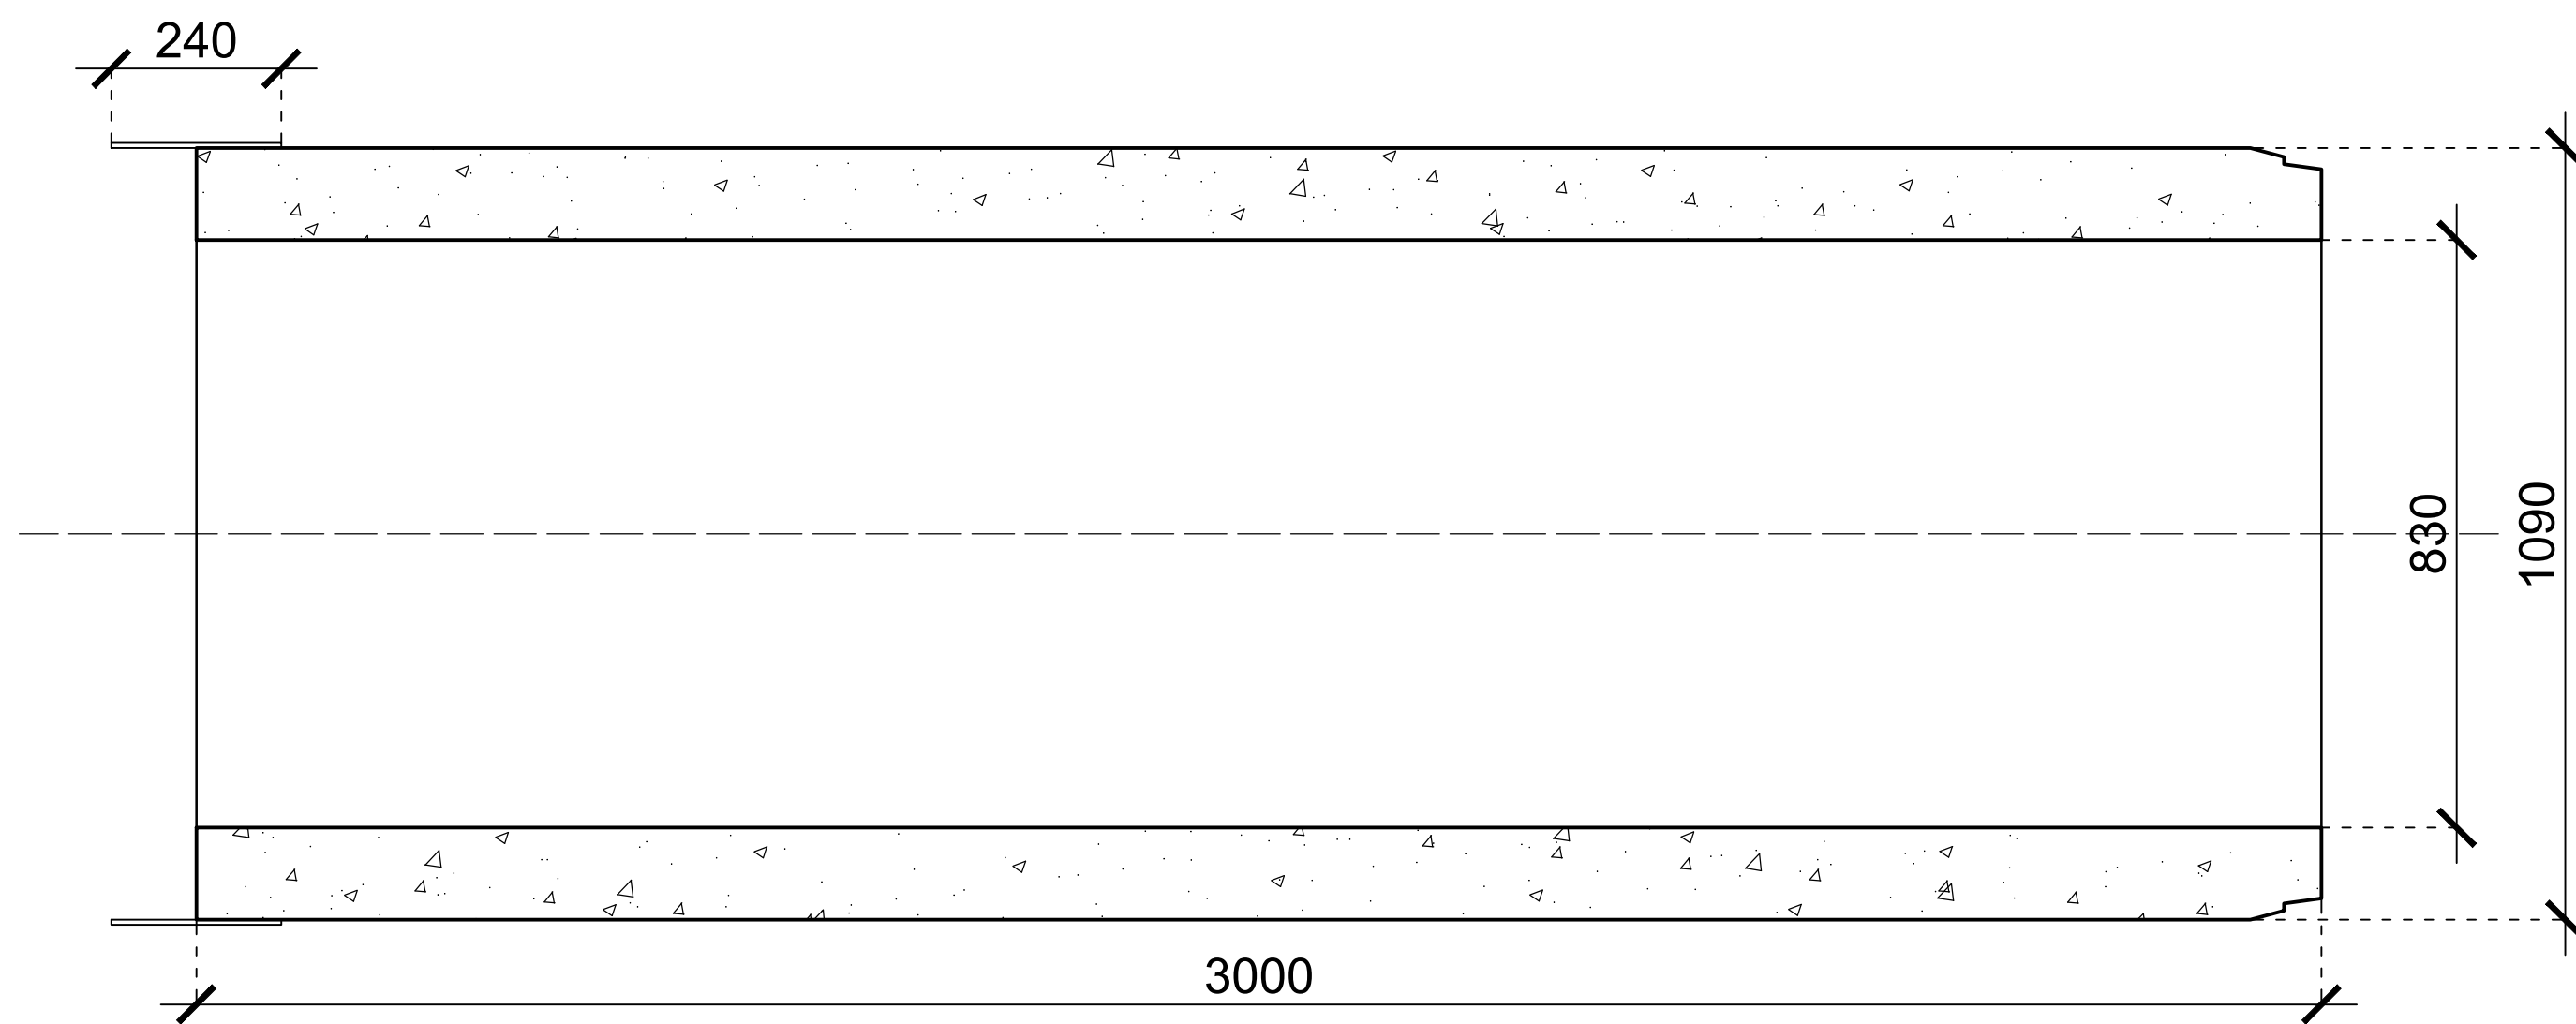

AGM
BETON

AGM Beton Zrt.
2200 Monor, külterület,
Hrsz.: 0100/8

2025.03.30.

ROCLA D830-S (1090/830)

M=1:10