


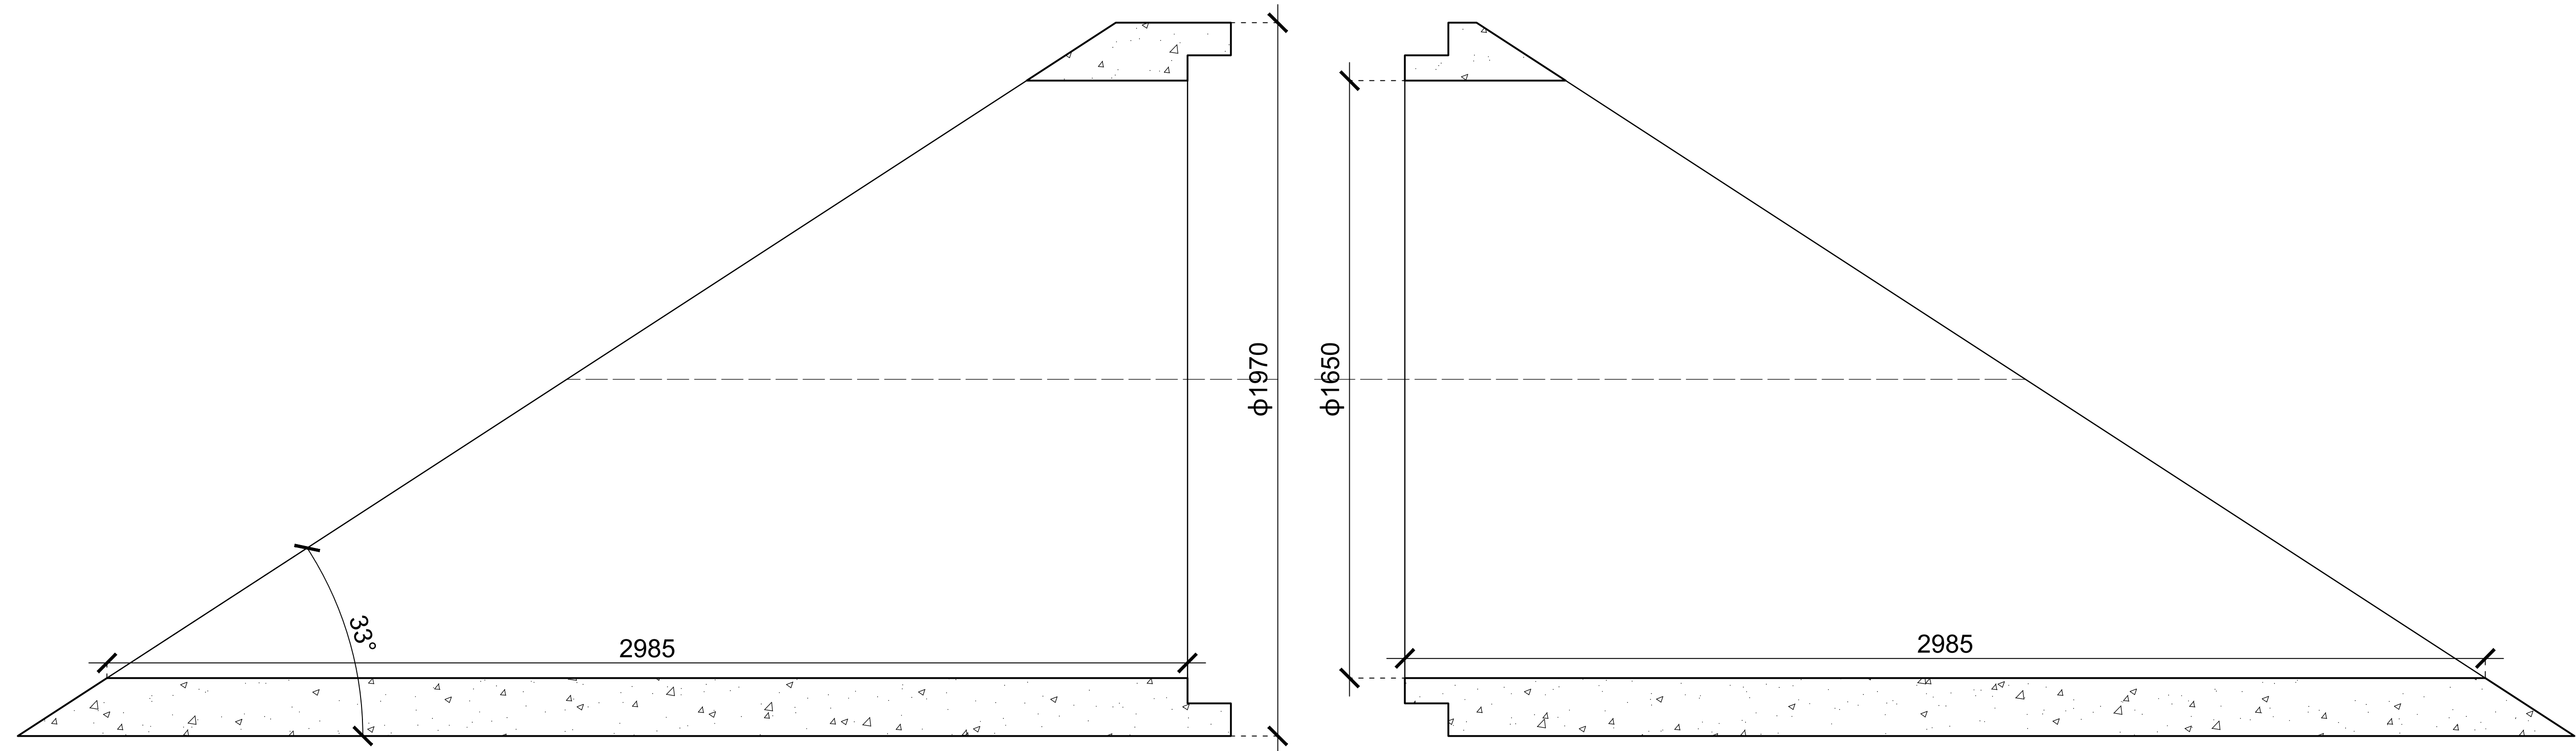

AGM Beton Zrt.
2200 Monor, külterület,
Hrsz.: 0100/8

2025.03.30.

ROCLA NA 1650H (1970/1650) 1:1.5 Csőelőfej

M=1:10