
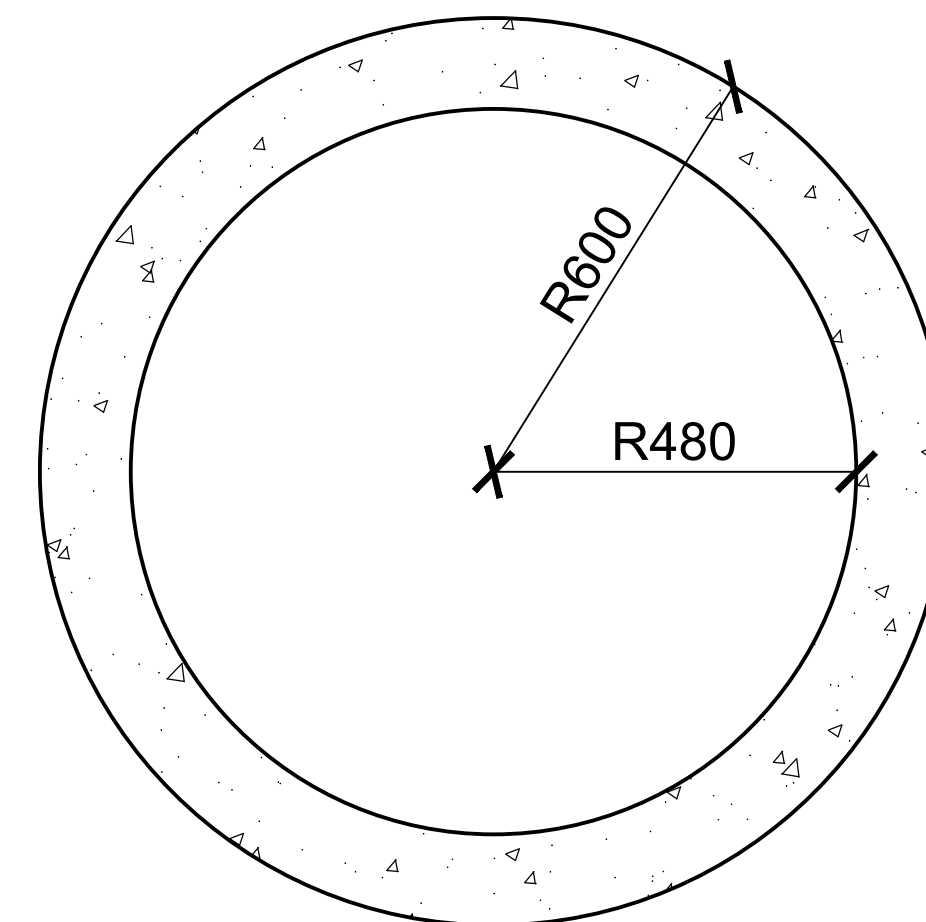


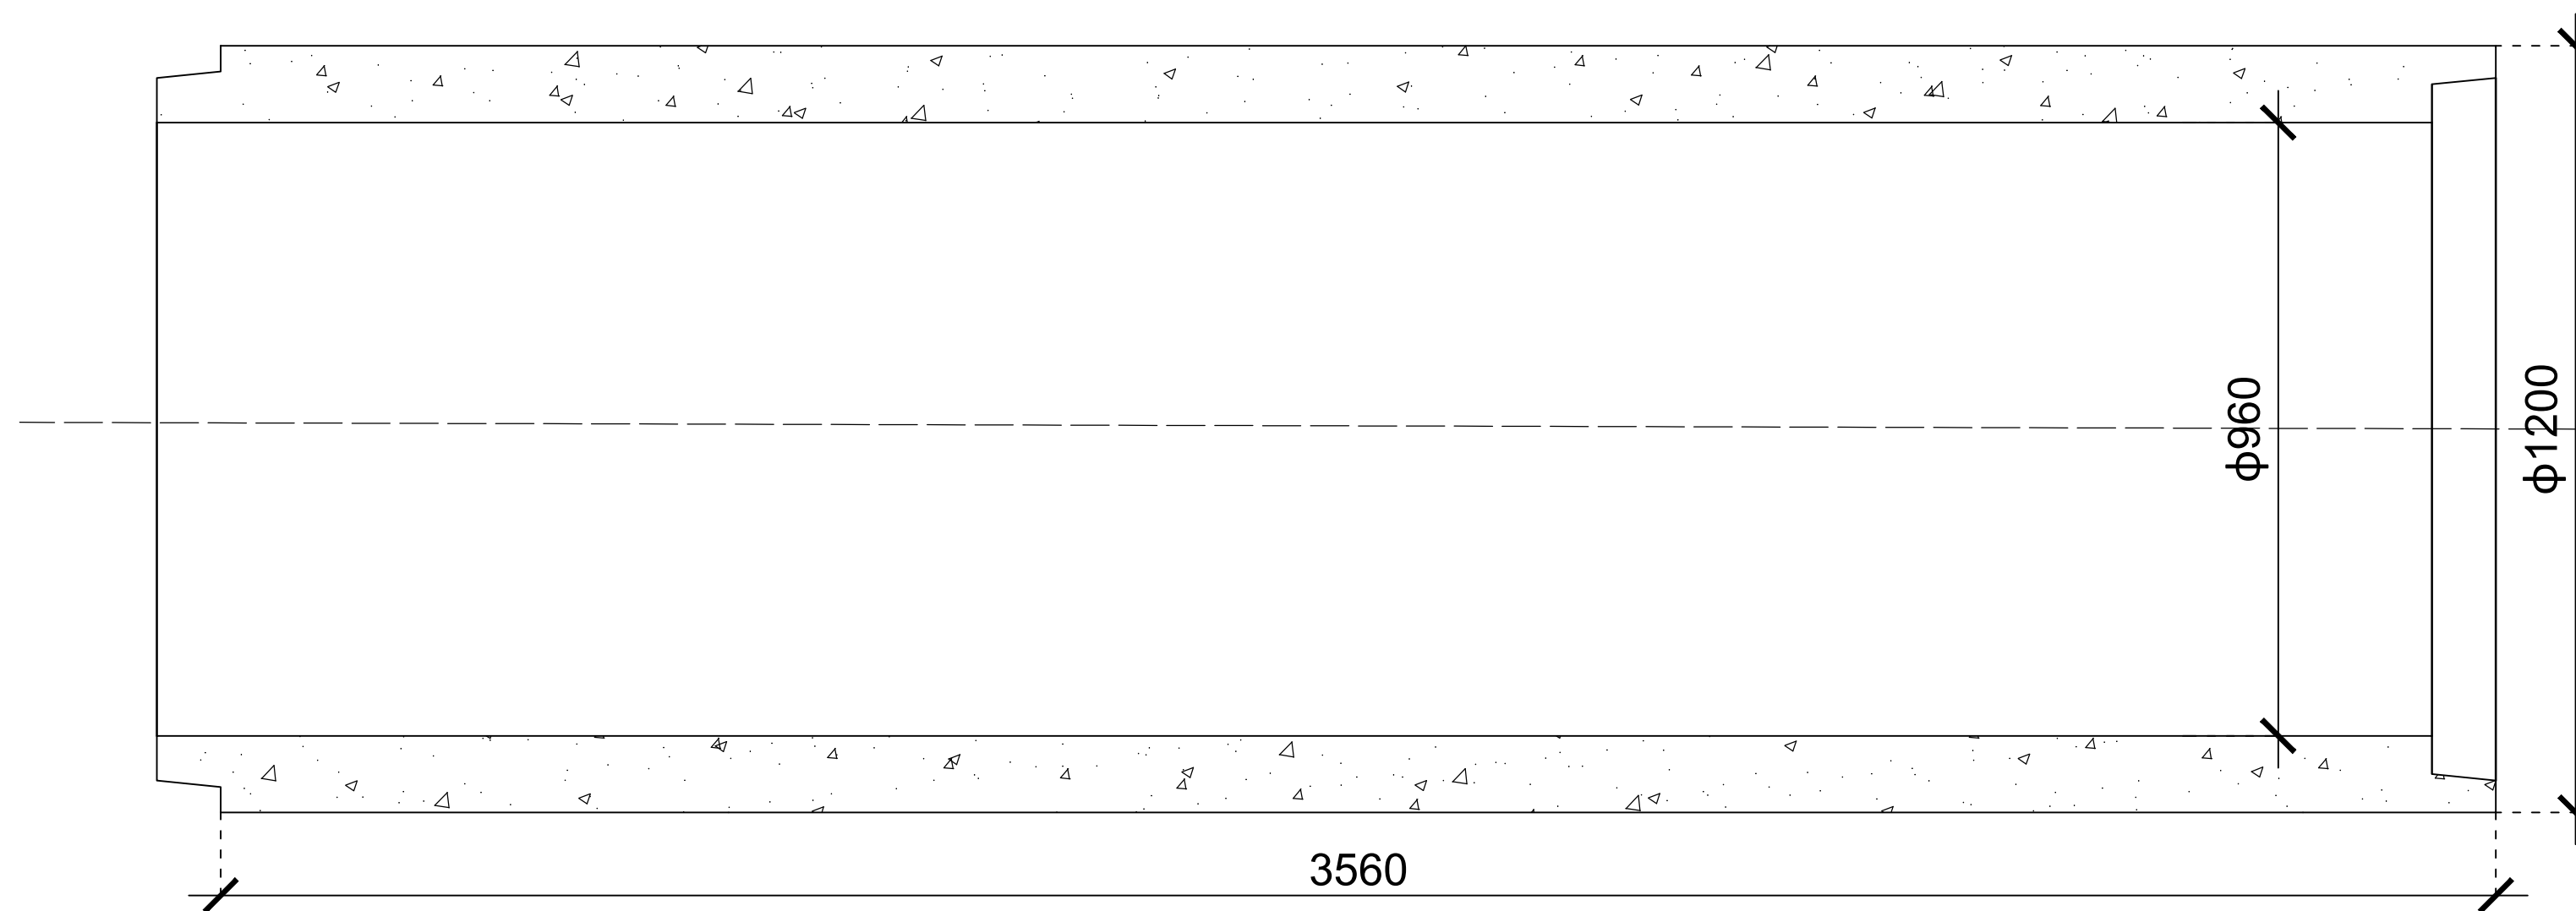

AGM
BETON

AGM Beton Zrt.
2200 Monor, külterület,
Hrsz.: 0100/8

2025.03.30.

ROCLA NA960H (1200/960)

M=1:10